


Ground Floor Plan - As Existing

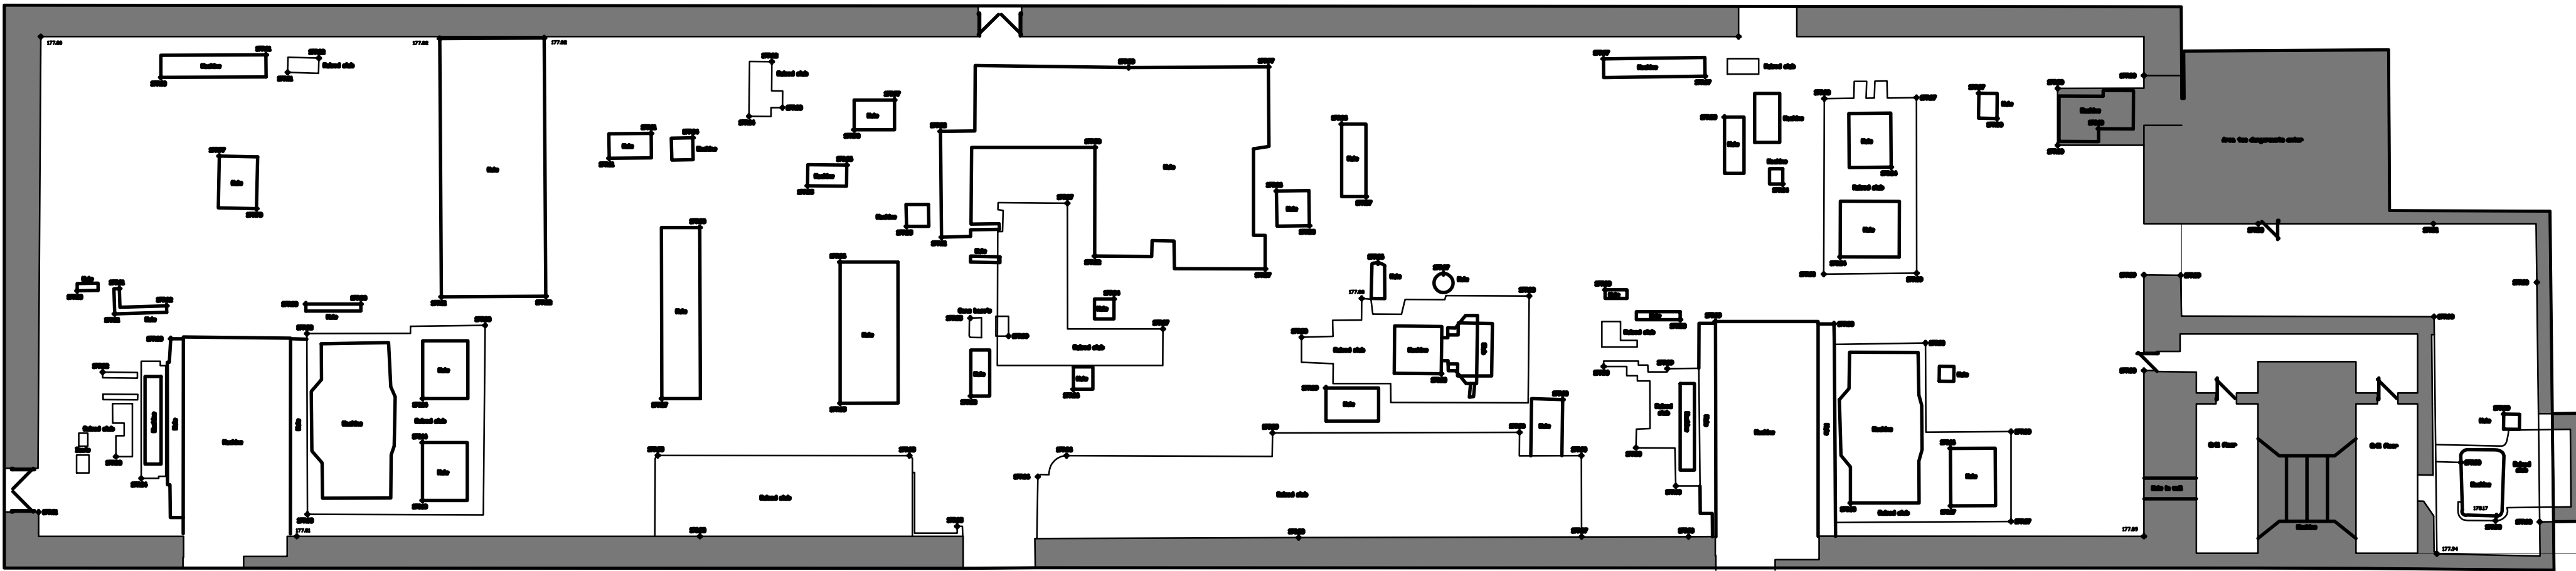

Basement Plan - As Existing