




South (Front) Elevation - As Existing

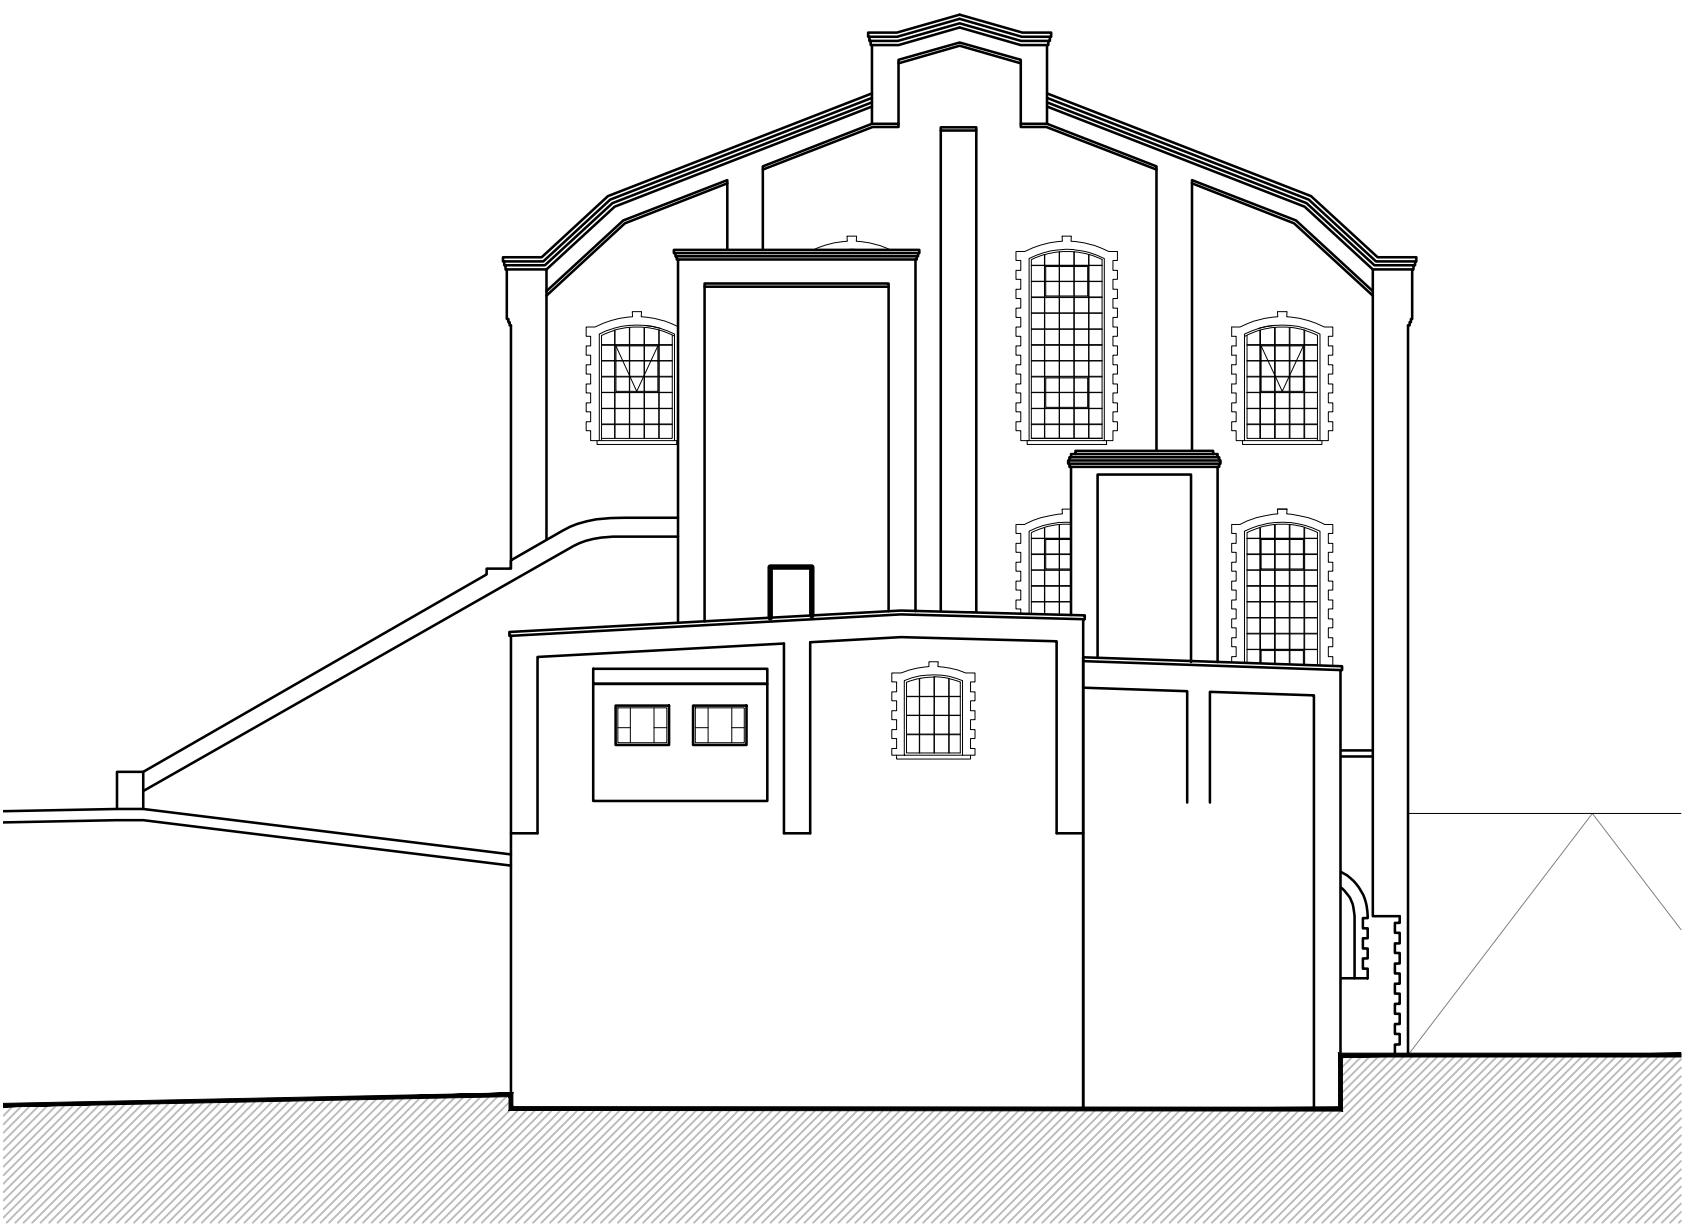

East (Side) Elevation - As Existing

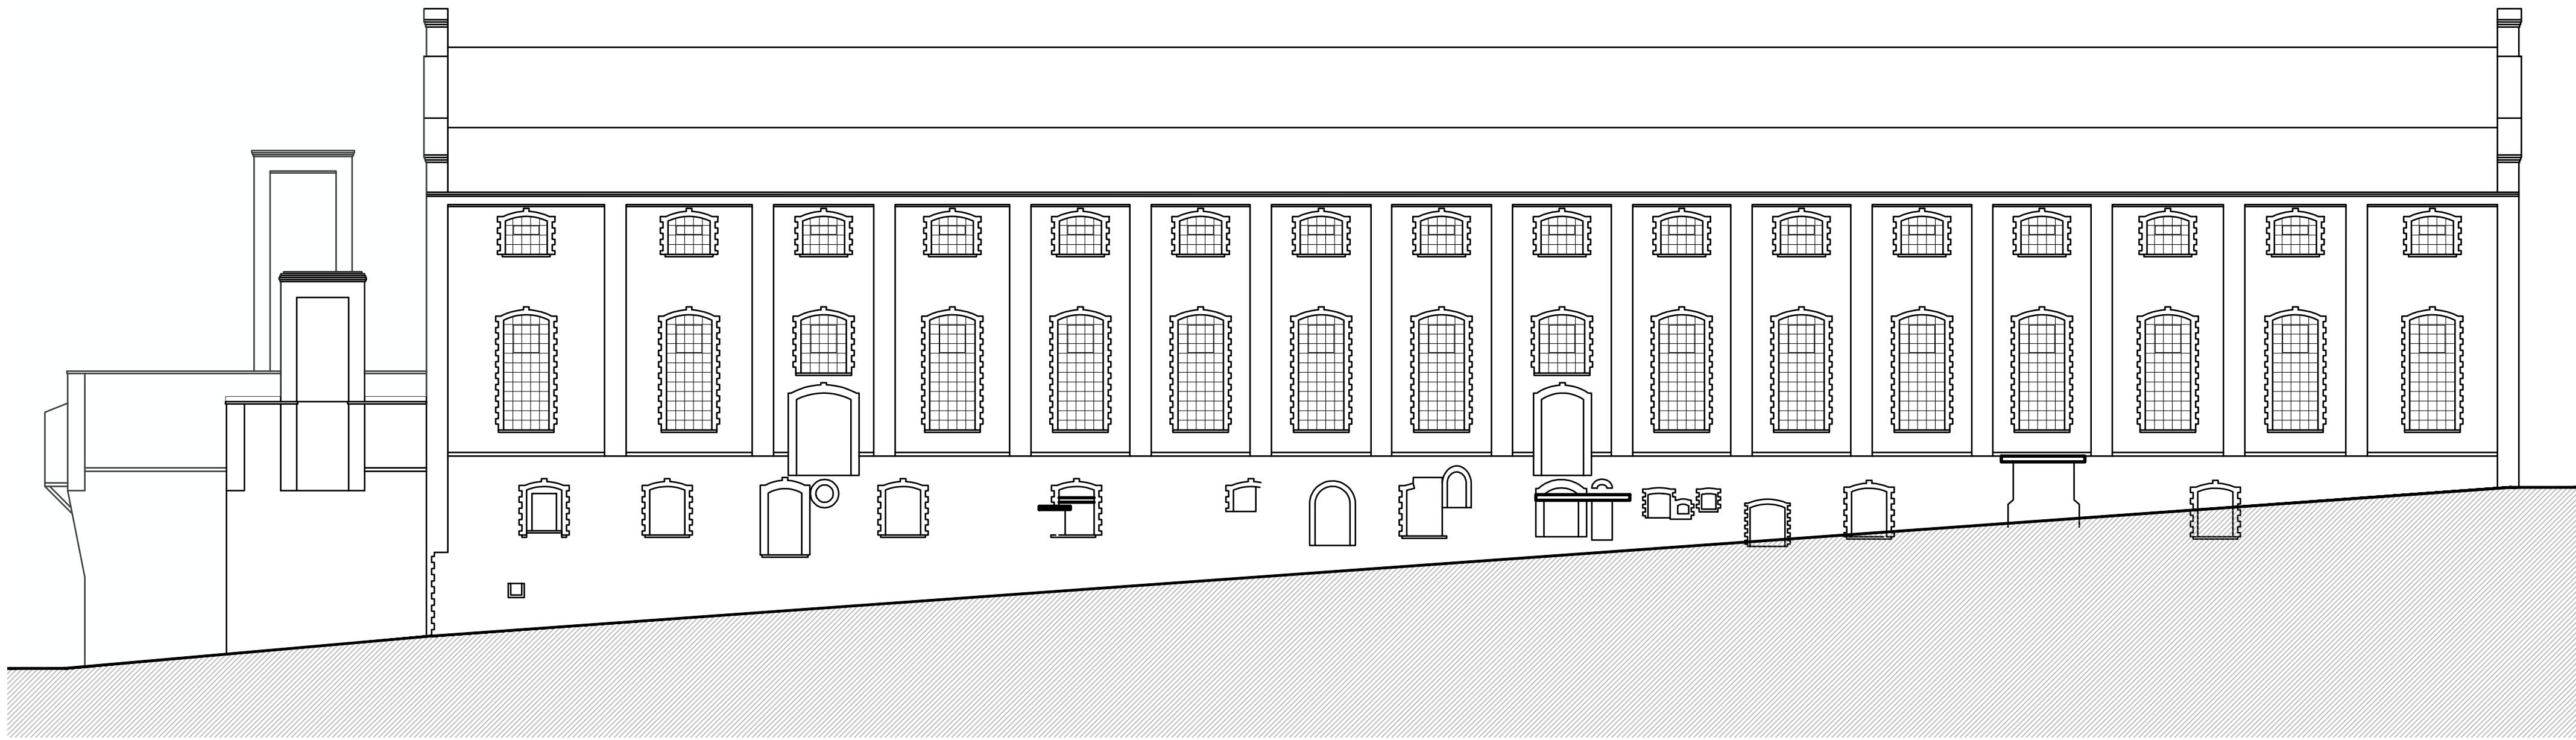

North (Rear) Elevation - As Existing

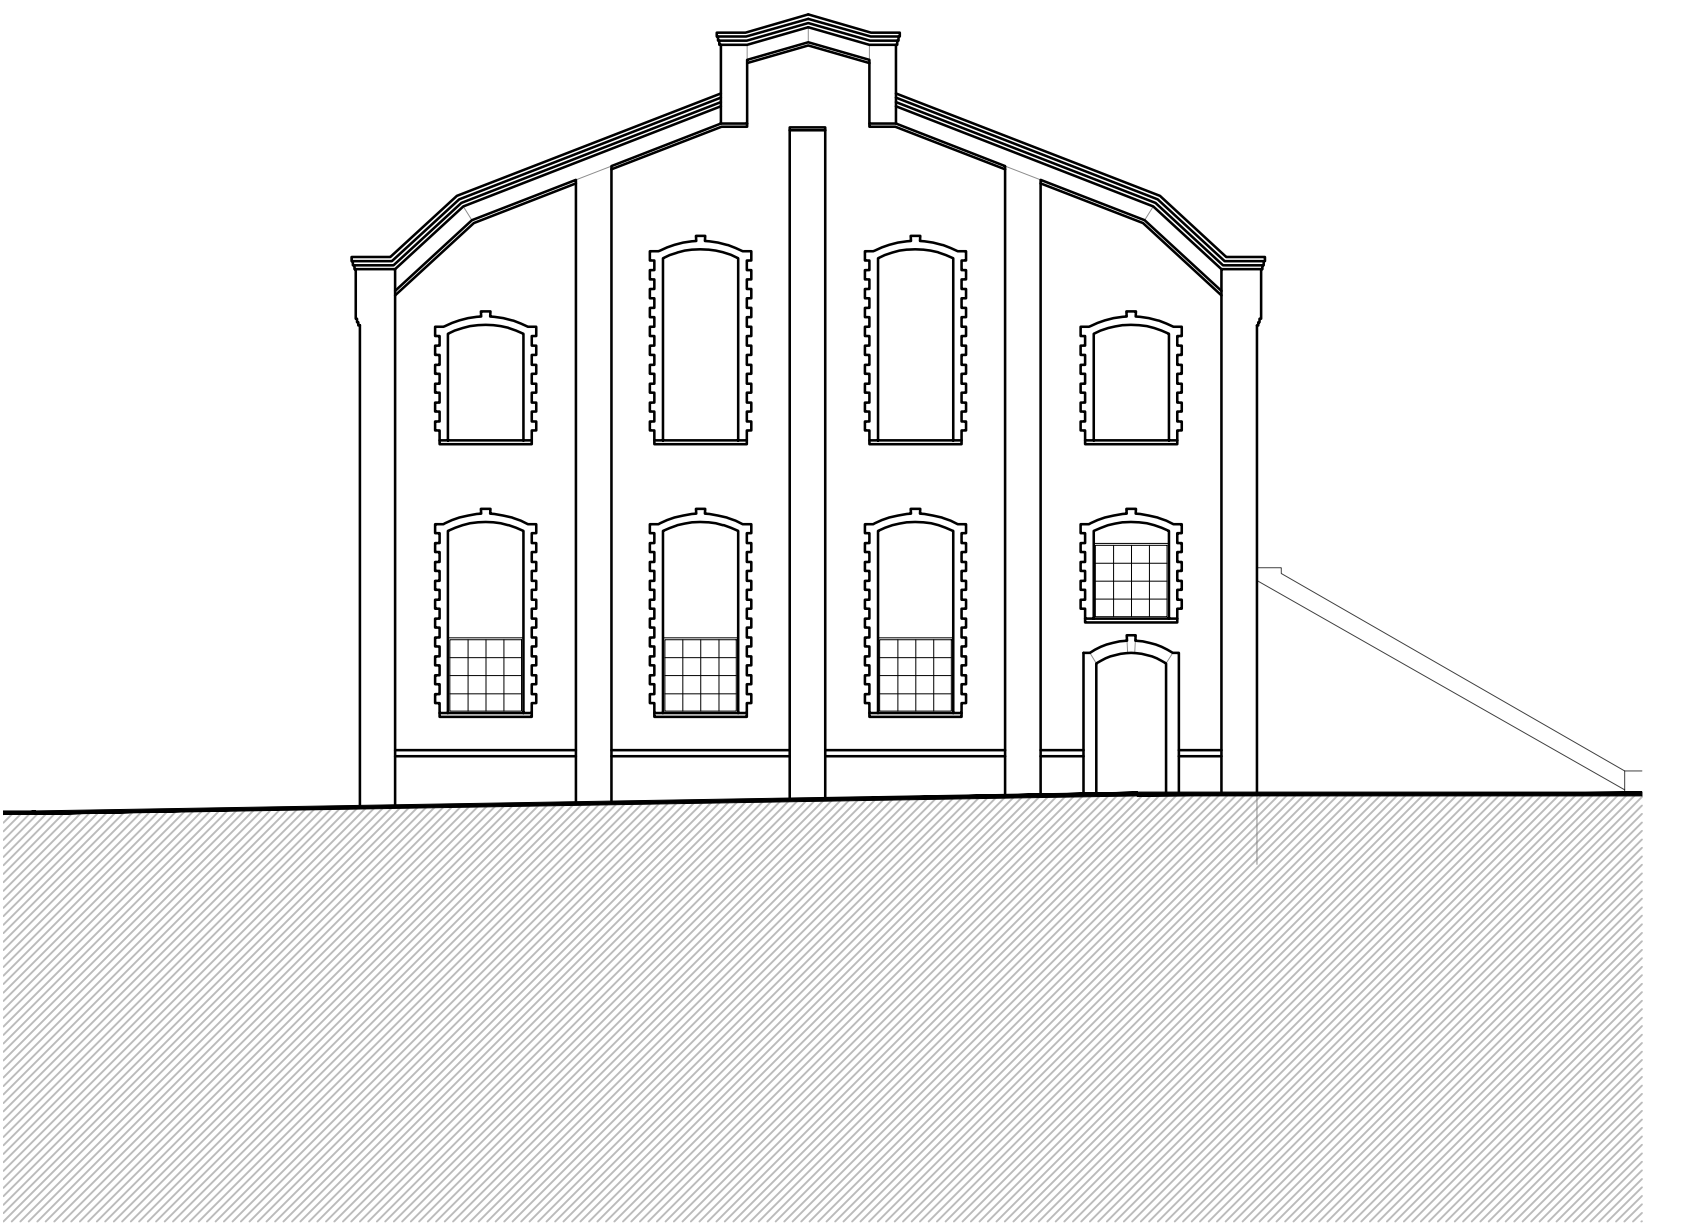

West (Side) Elevation - As Existing