




Proposed North Elevation 1:100 @ A2

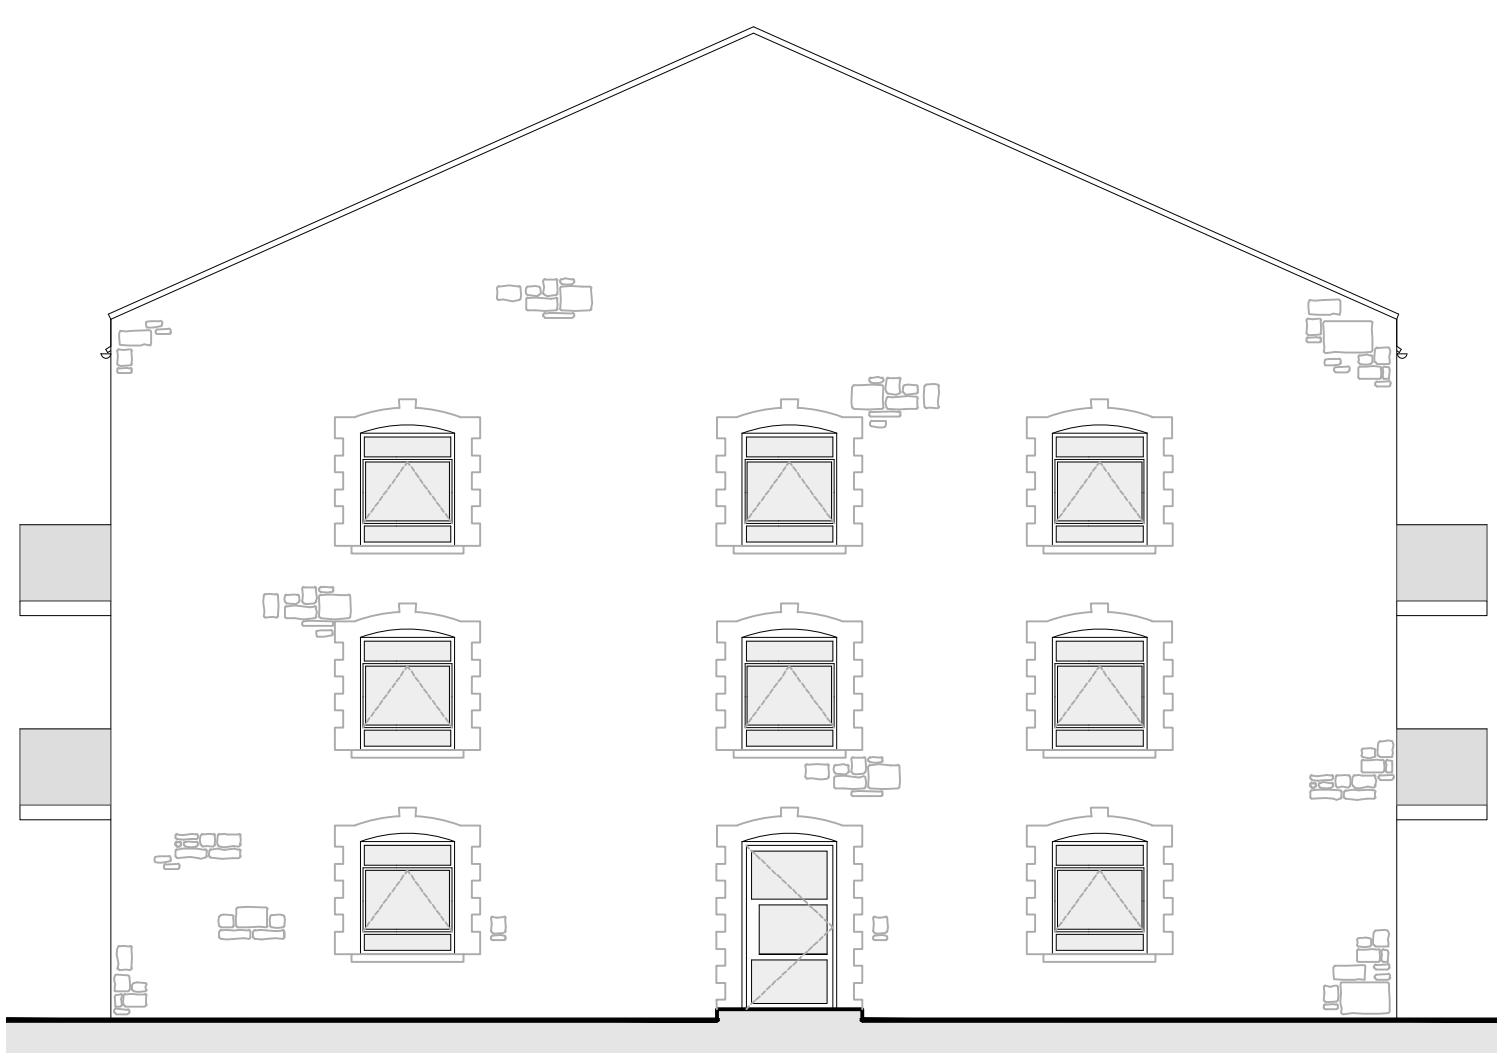

Proposed West Elevation 1:100 @ A2

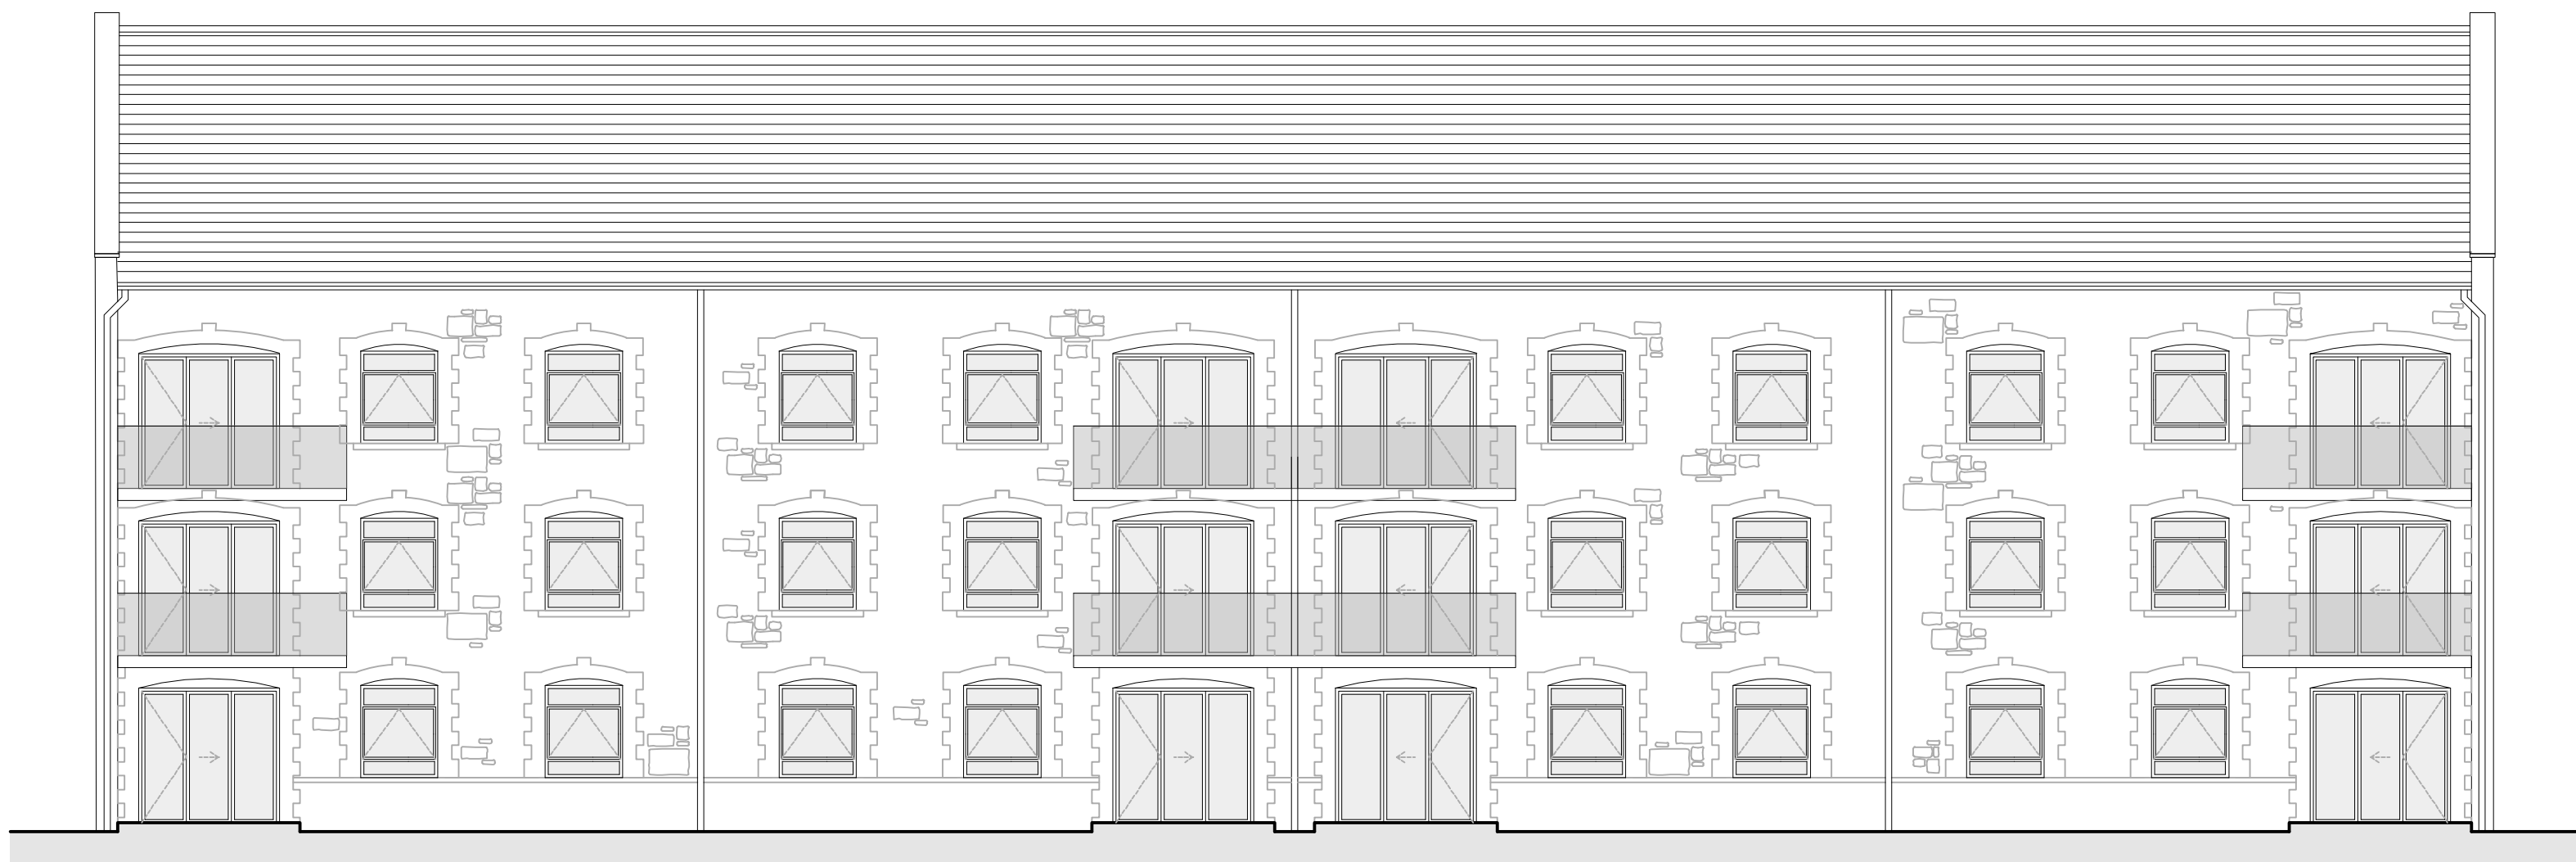

Proposed South Elevation 1:100 @ A2

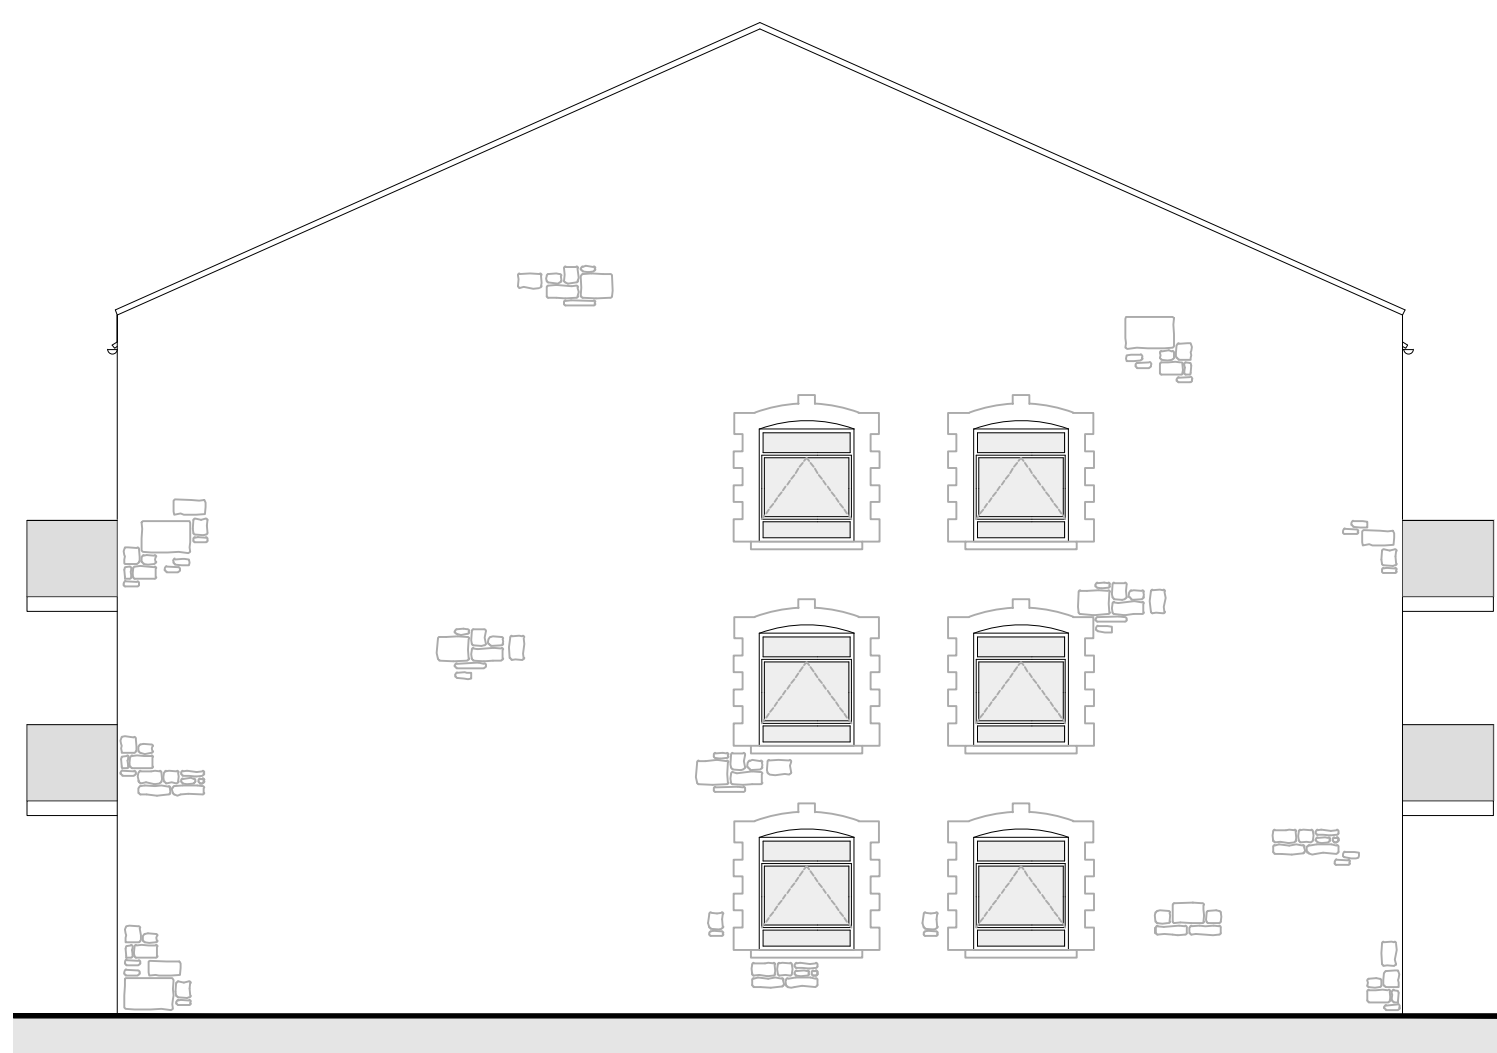

Proposed East Elevation 1:100 @ A2