


Proposed East Elevation
1:100 @ A2

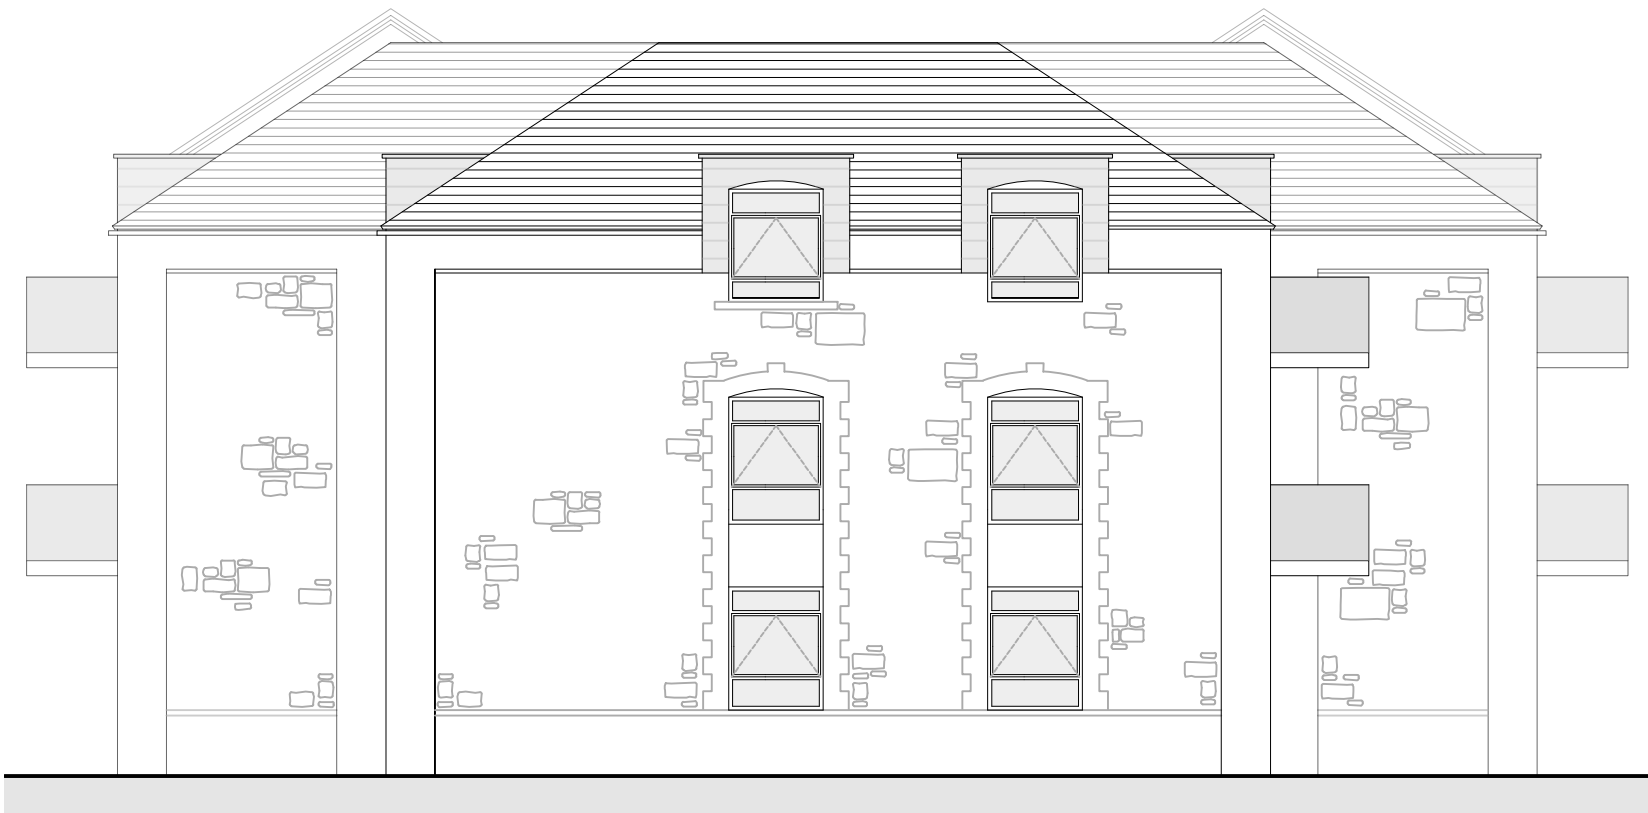

Proposed North Elevation
1:100 @ A2



Proposed West Elevation
1:100 @ A2



Proposed South Elevation
1:100 @ A2

Rev	Date	Details	Rev	Status
1	2	4	6	
Project	Stage	Drawing	Rev	Status
4459	3	126	A	PLANNING
Scale	Size	Drawn	Check	Creation
1:100	A2 L	BBA	MB	Nov '25