


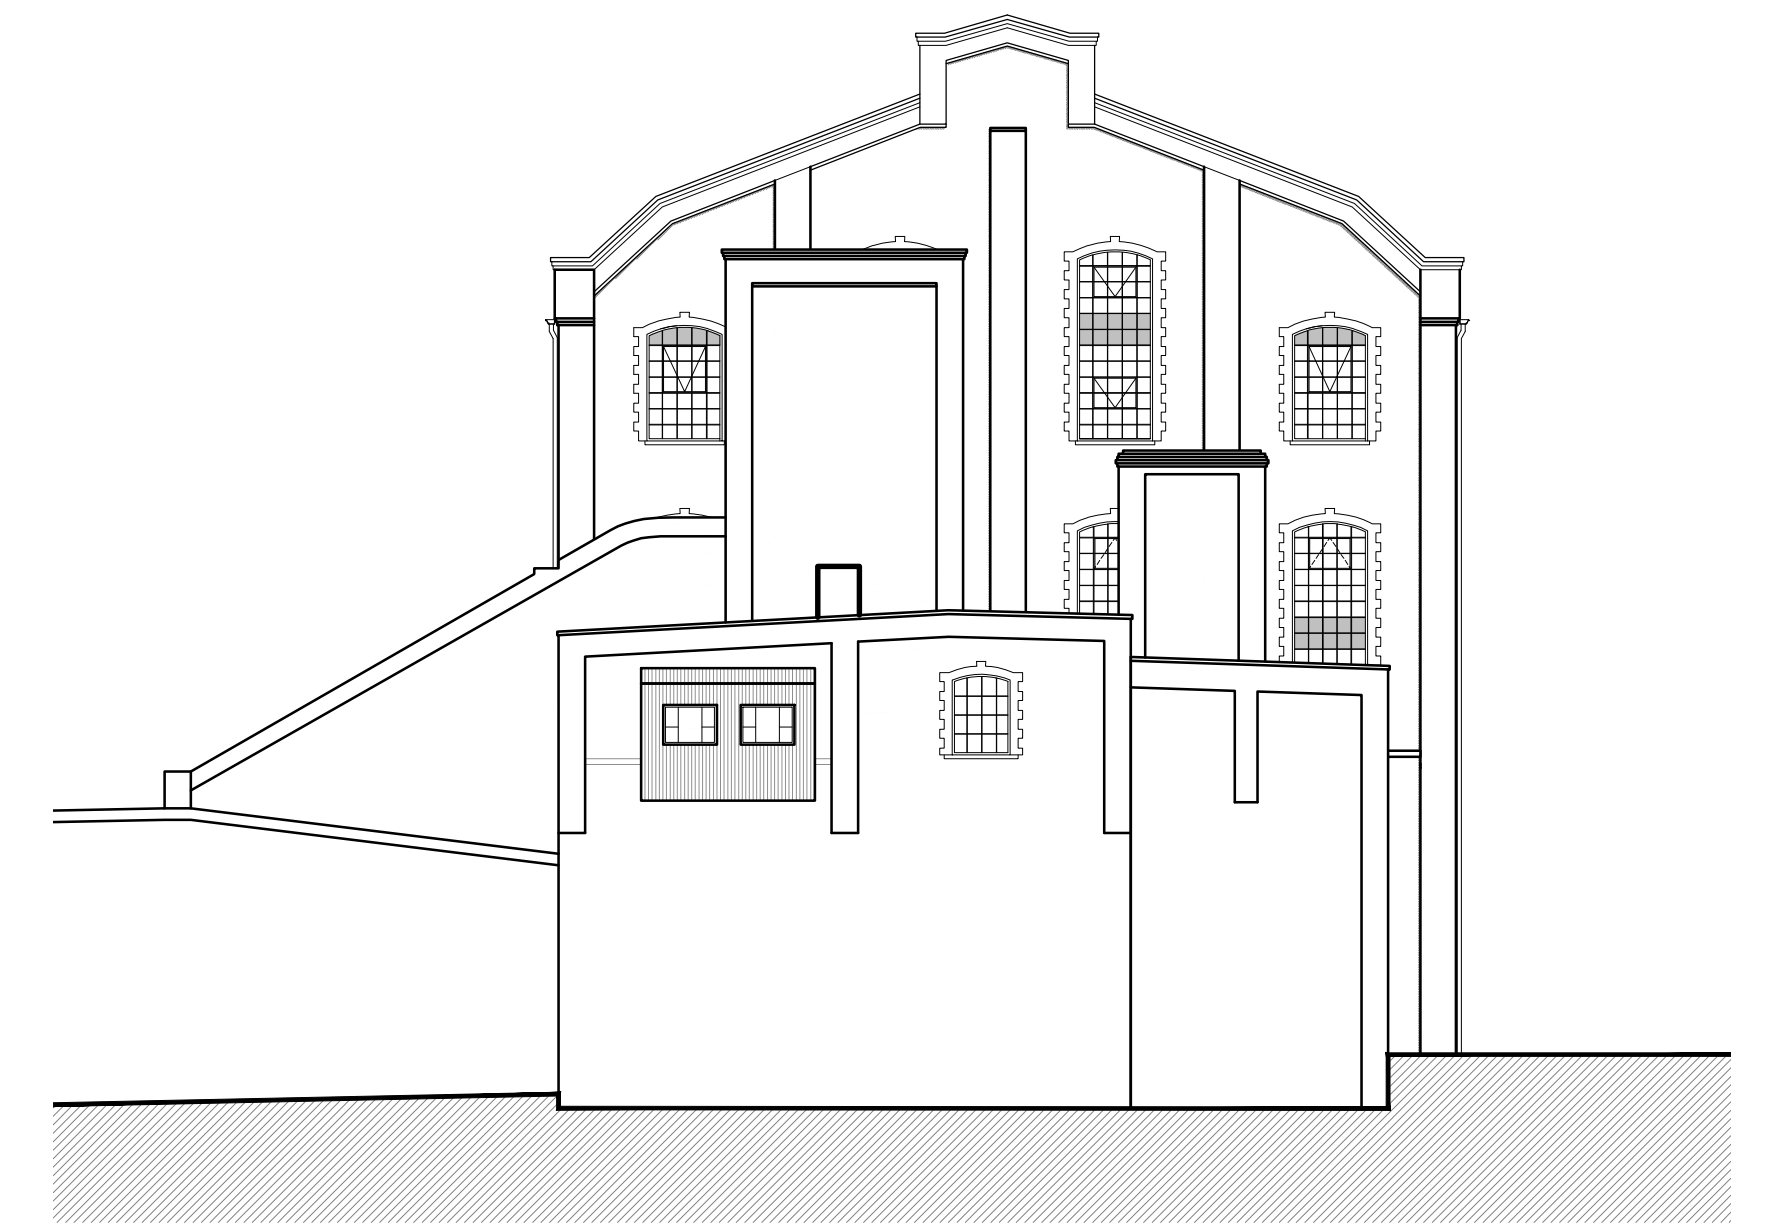


South (Front) Elevation - As Proposed



East (Side) Elevation - As Proposed



North (Rear) Elevation - As Proposed

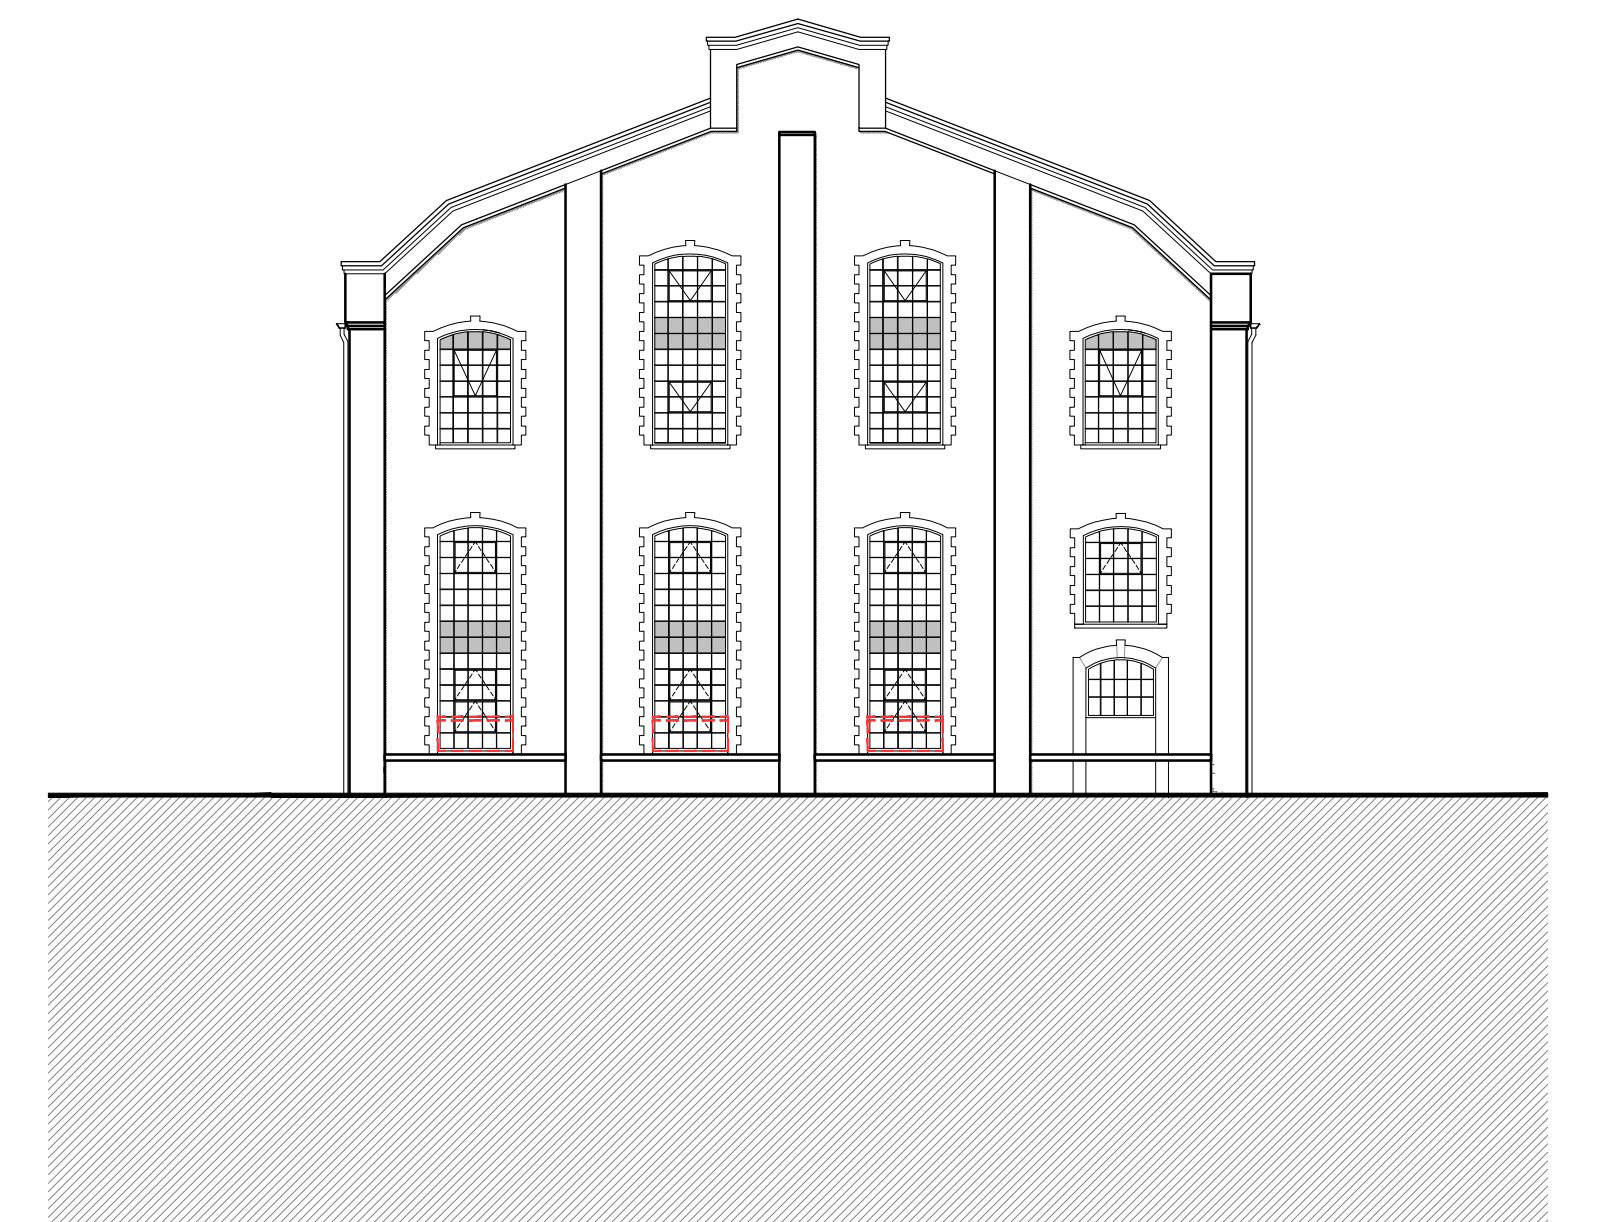

West (Side) Elevation - As Proposed