




Third Floor Plan - As Proposed

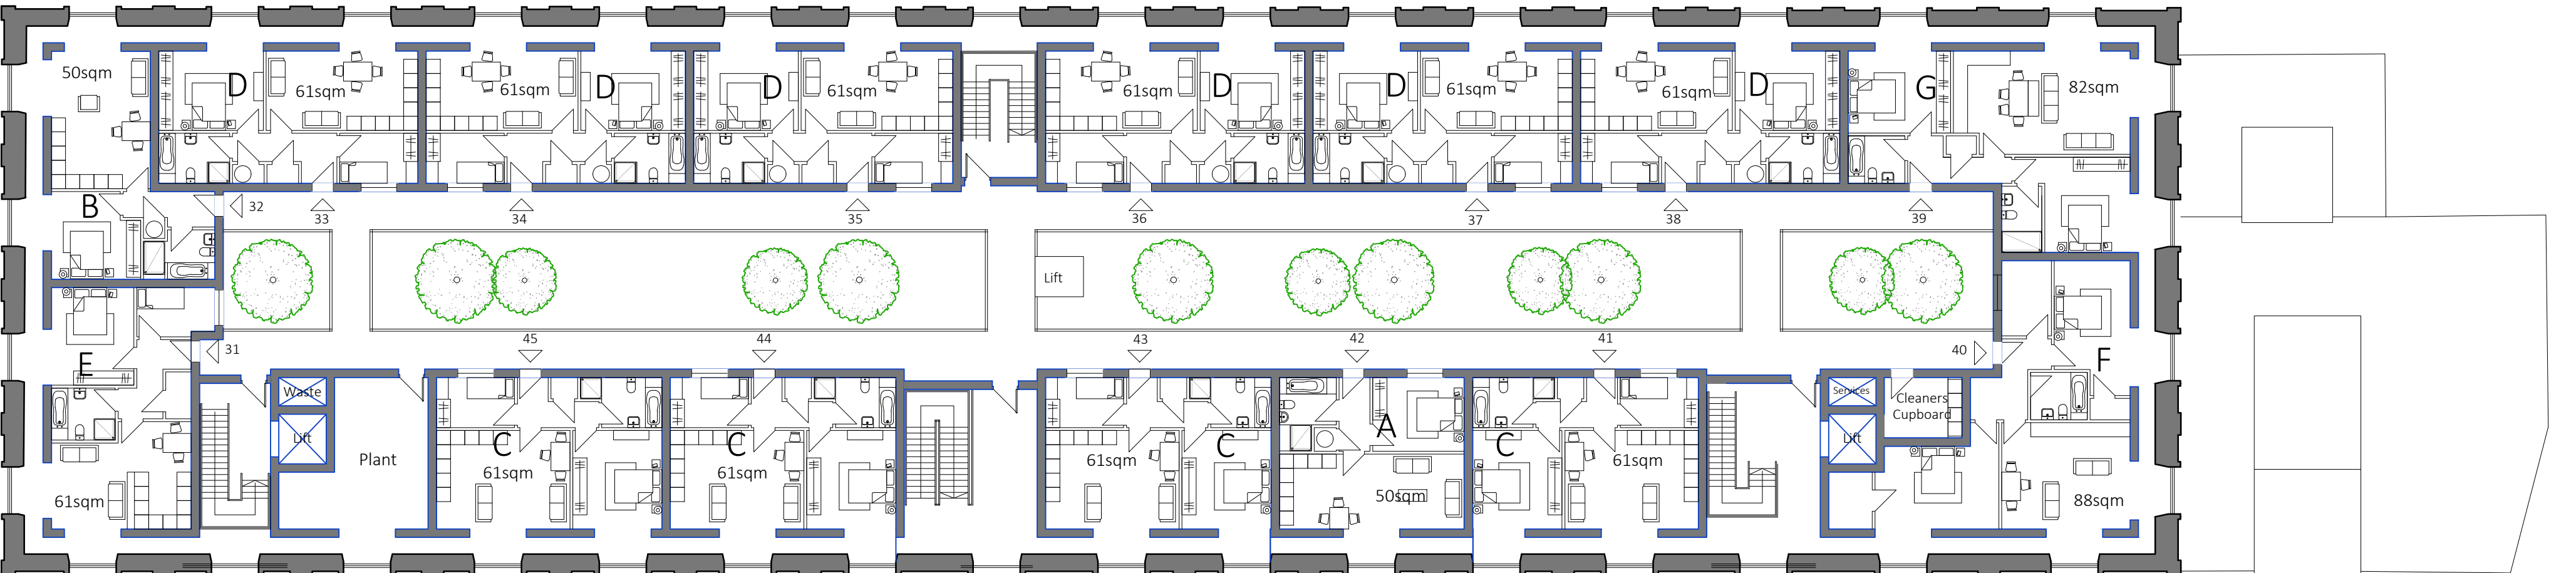

Second Floor Plan - As Proposed

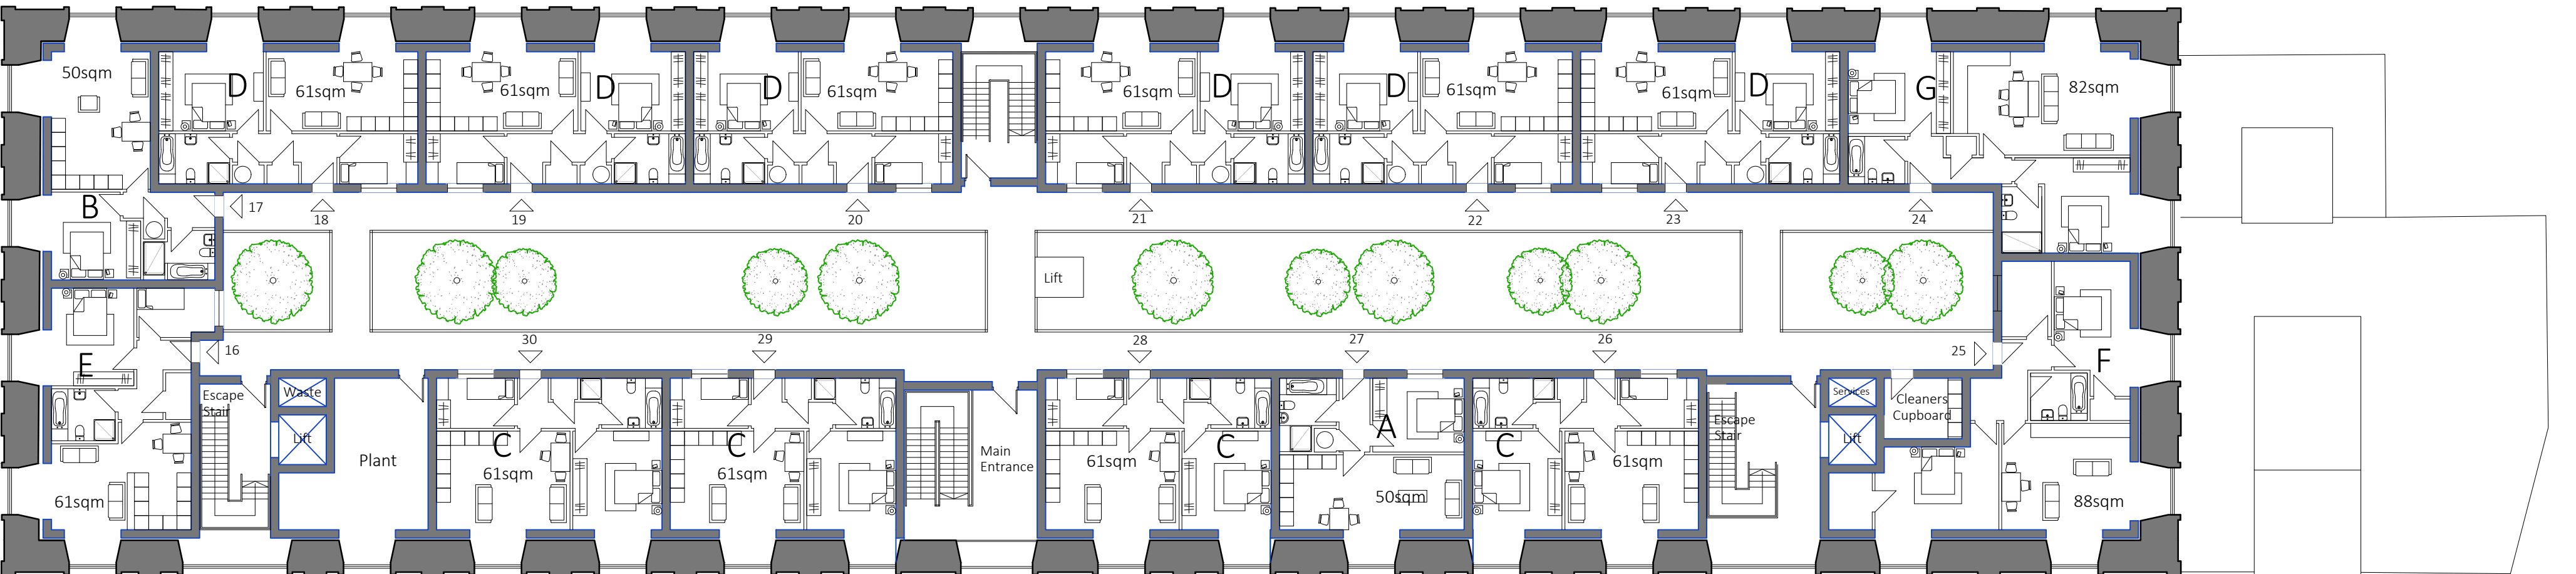

First Floor Plan - As Proposed

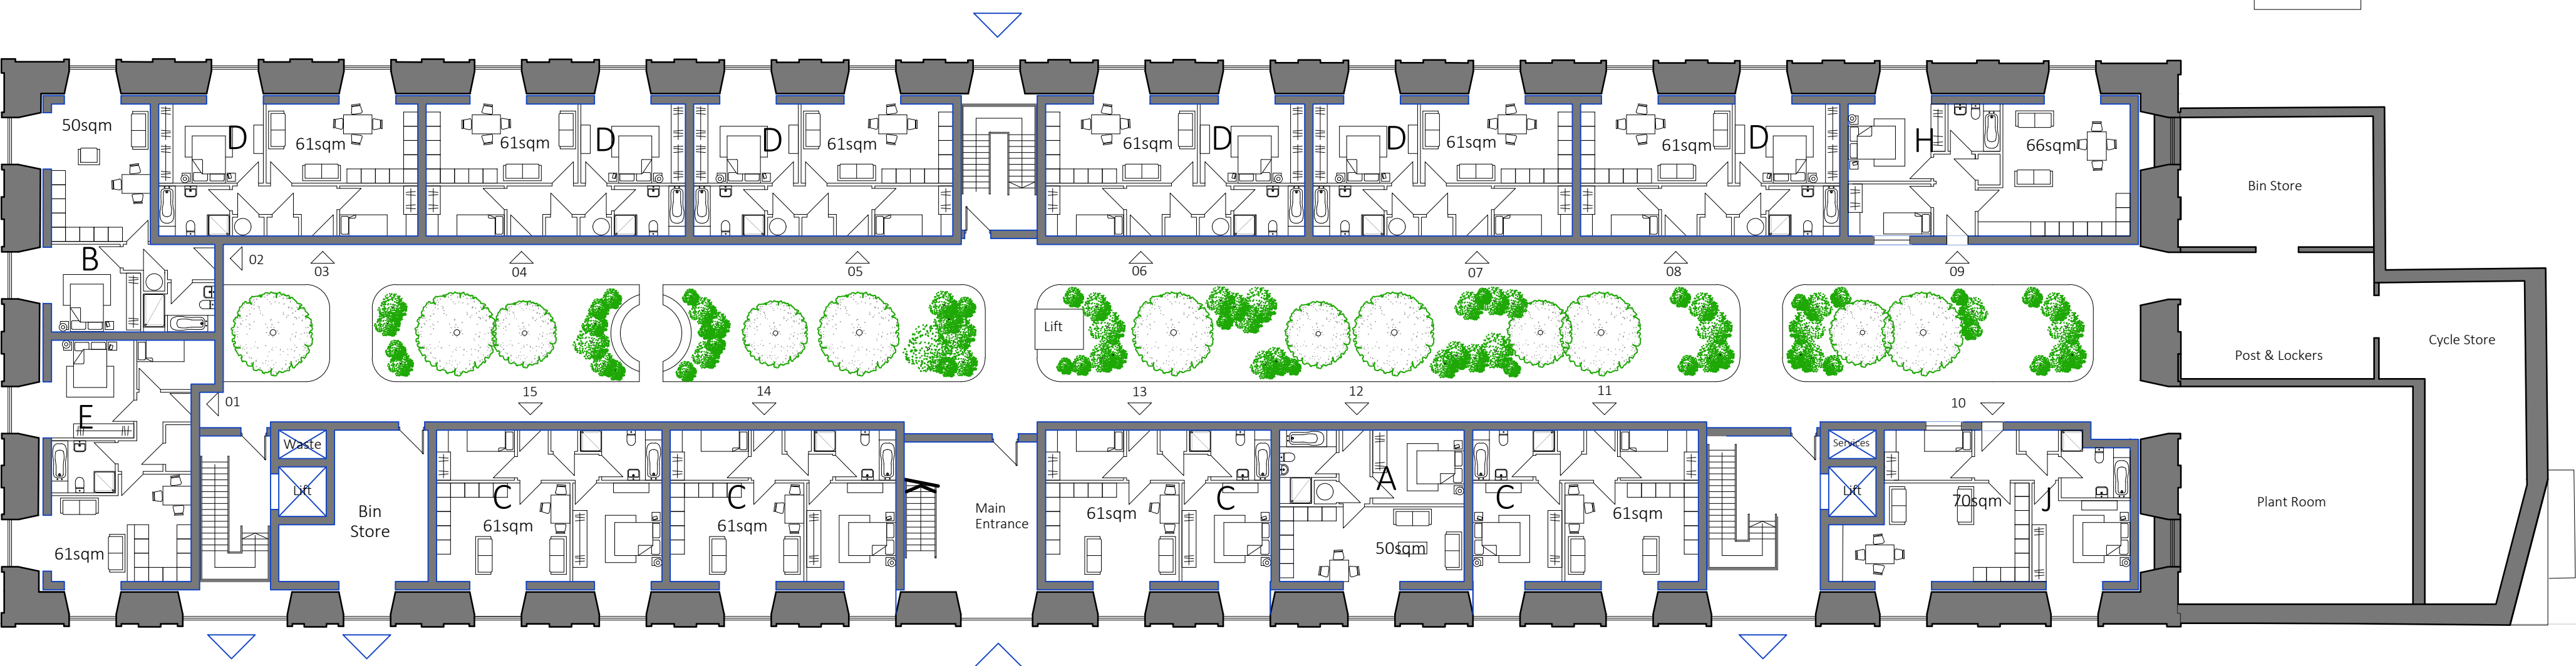

Ground Floor Plan - As Proposed