




Block K Road Block I Road Block G

SITE SECTION C-C

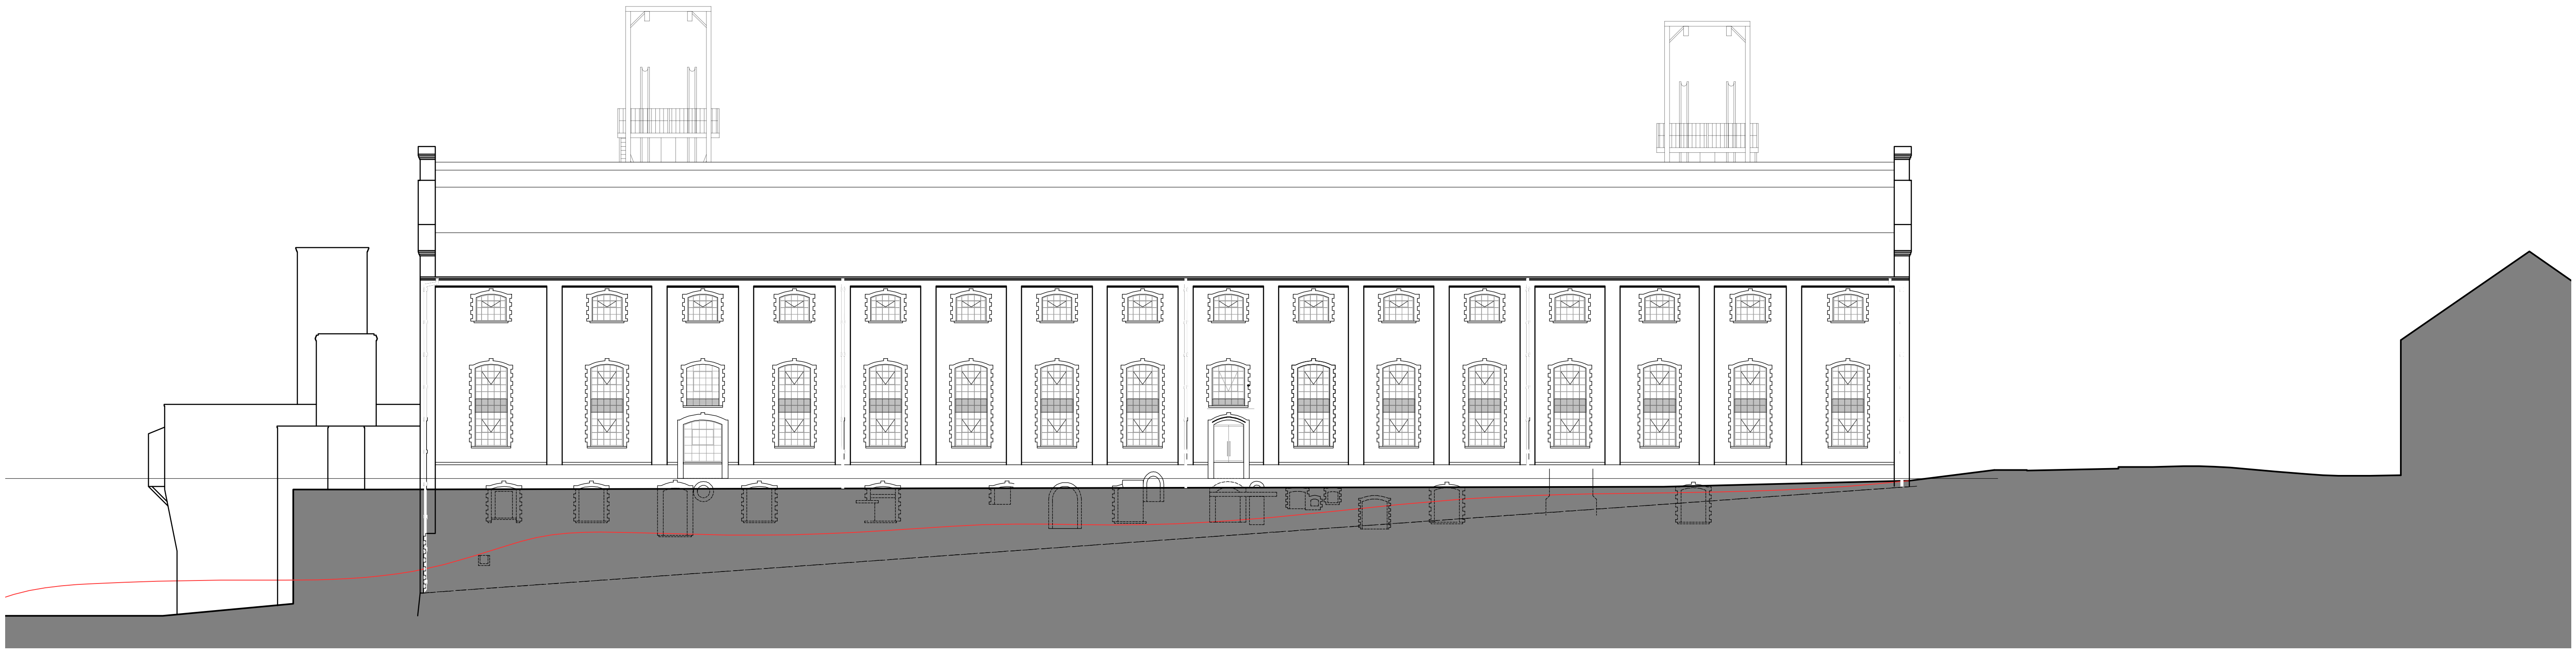

SITE SECTION D-D